

VER	AMENDMENT	AUTHORISED BY	DATE
2	AUDIT REQUIREMENTS	C.PARKER	03/09/2008

SEE SHEET 2 OF 2 SHEETS FOR ENLARGEMENTS & CROSS-SECTIONS FOR EASEMENT

TYPE	FREEHOLD
PURPOSE	SUBDIVISION

PLAN OF

LOTS 87 & 88.

SSA NO

DISTRICT SWAN DOLA FILE

TOWNSITE

LOCAL AUTHORITY CITY OF FREMANTLE

LOCALITY NORTH FREMANTLE

FORMER TENURE	ON	FIELD BOOK
LOT 17 ON D 54723 C/T: 1508/838	INDEX BG 34(2) 07:16 PUBLIC	103685

SCALE: 1:200
ALL DISTANCE AT A3
ARE IN METRES


SURVEYOR'S CERTIFICATE - Reg 54
I hereby certify that this plan is accurate and is a correct representation of the -
(a) survey; and
(b) calculations from measurements,
undertaken for the purposes of this plan and that it complies with the relevant written law(s) in relation to which it is lodged.
Licensed Surveyor Date

LODGED	TYPE OF VALIDATION	APPROVED BY WESTERN AUSTRALIAN PLANNING COMMISSION FILE 135445 DELEGATED UNDER S.16 P & D ACT 2005 DATE
DATE	FULL AUDIT	
FEE PAID	LEGAL COMPONENT	
ASSESS No.	DOCKET PLAN / DIAGRAM	
	CERTIFIED CORRECT	
	F.S.C.	

IN ORDER FOR DEALINGS
SUBJECT TO
FOR INSPECTOR OF PLANS & SURVEYS DATE AUTHORIZED LAND OFFICER
APPROVED
INSPECTOR OF PLANS & SURVEYS DATE AUTHORIZED LAND OFFICER

Landgate
Western Australian Land Information Authority

DEPOSITED PLAN
EXAMPLE 109.1
SHEET 1 OF 2
VERSION 2

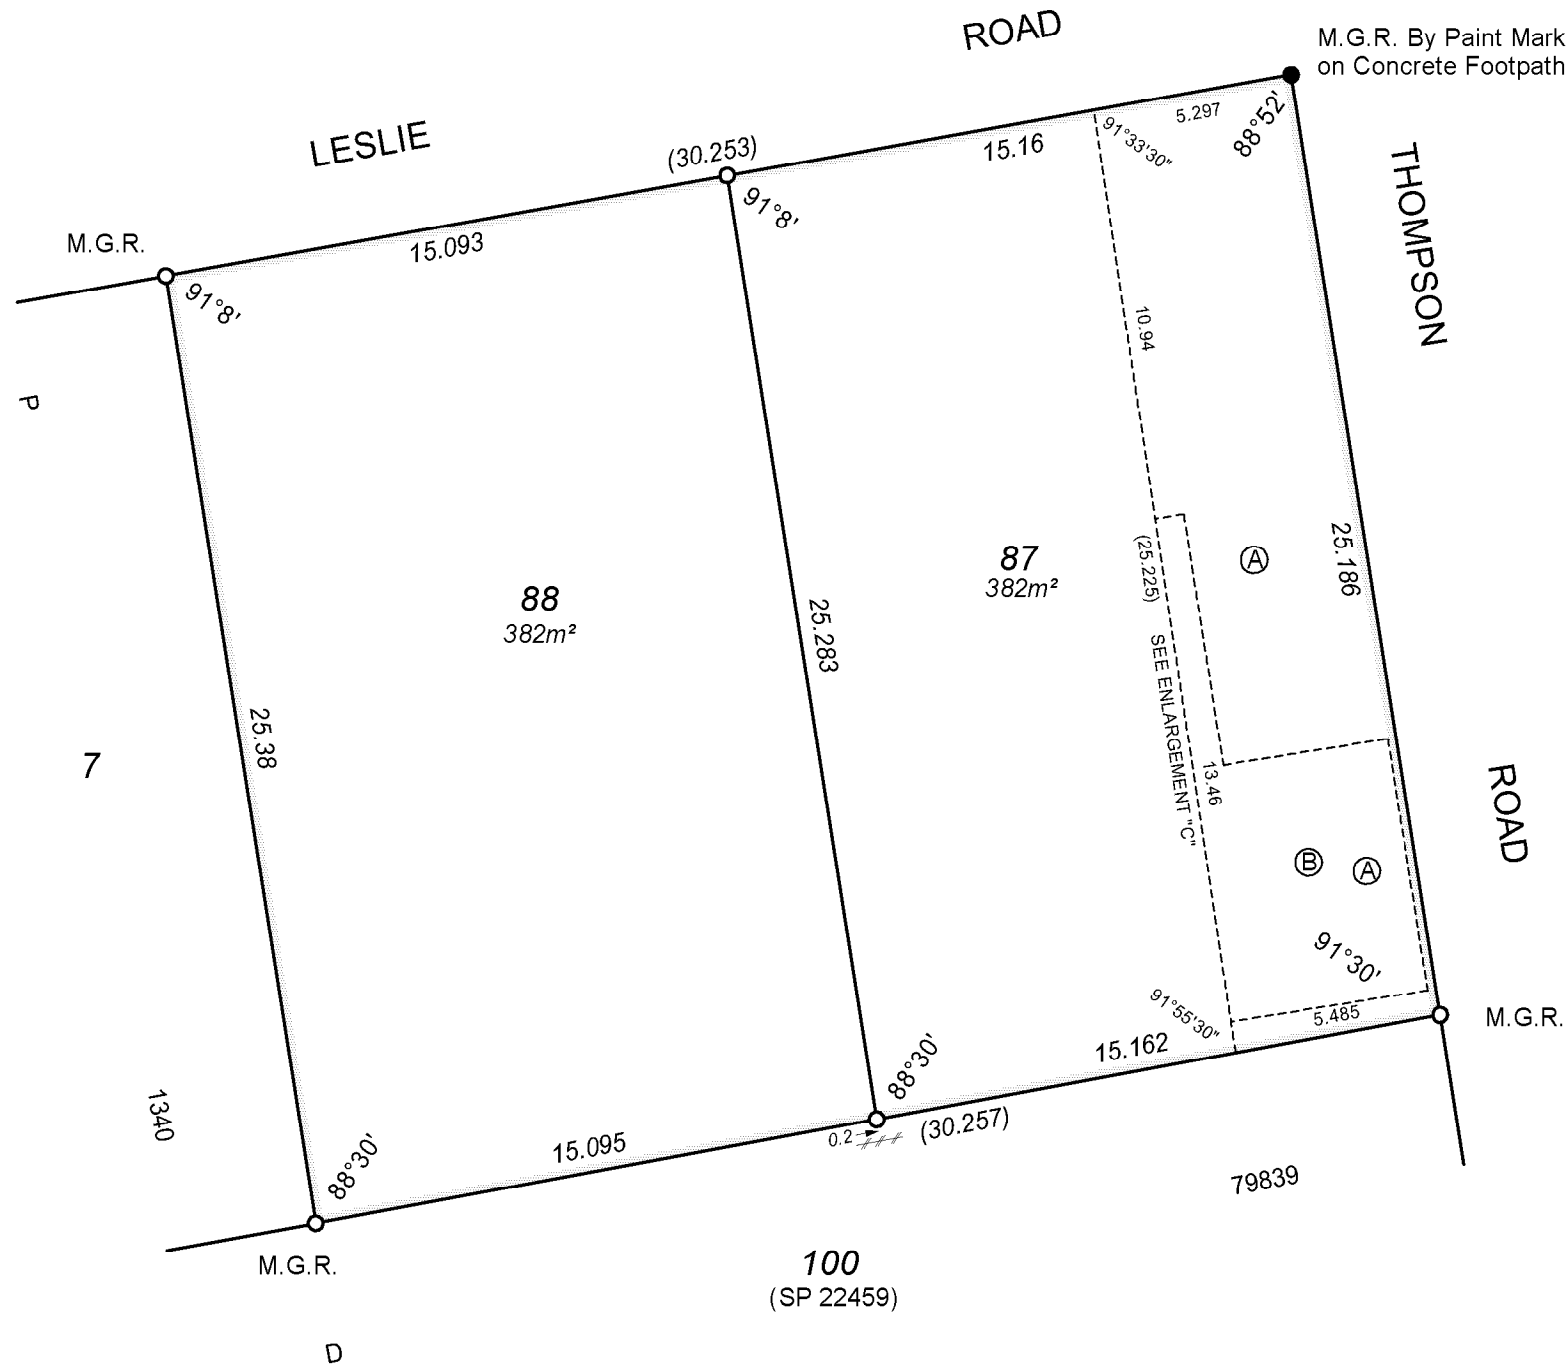


INTERESTS AND NOTIFICATIONS


SUBJECT	PURPOSE	STATUTORY REFERENCE	ORIGIN	LAND BURDENED	BENEFIT TO	COMMENTS
Ⓐ & Ⓑ	EASEMENT	ENERGY OPERATORS (POWERS) ACT 1979	DOC.	LOT 87	ELECTRICITY NETWORKS CORPORATION	

FOR HEADING SEE SHEET 1


ENLARGEMENT "C"
(NOT TO SCALE)

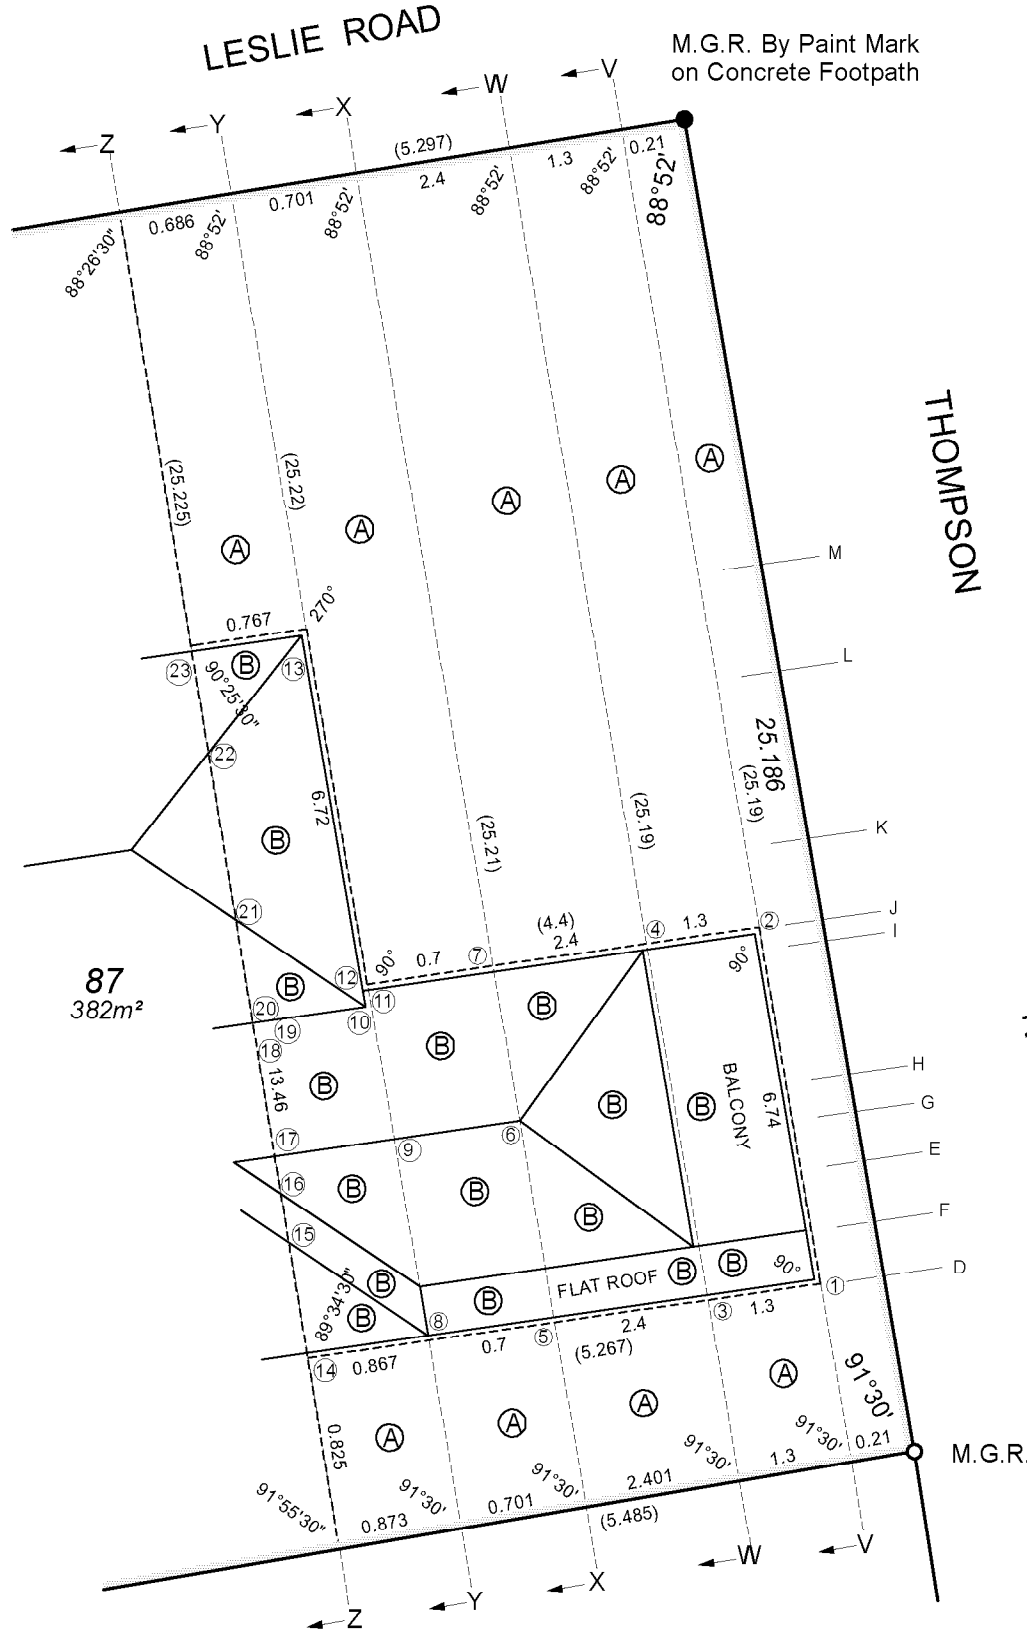


CROSS SECTION 'V' - 'V'
(NOT TO SCALE)

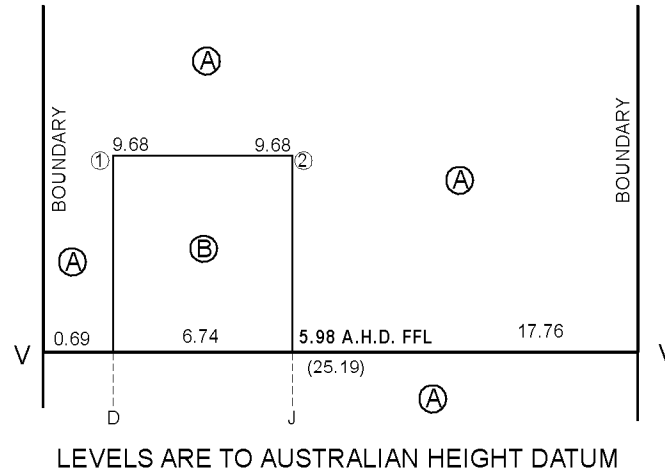


CROSS SECTION 'W' - 'W'
(NOT TO SCALE)

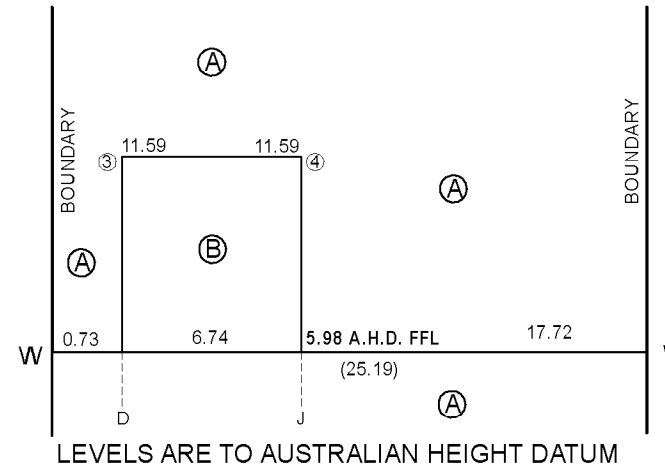


CROSS SECTION 'X' - 'X'
(NOT TO SCALE)

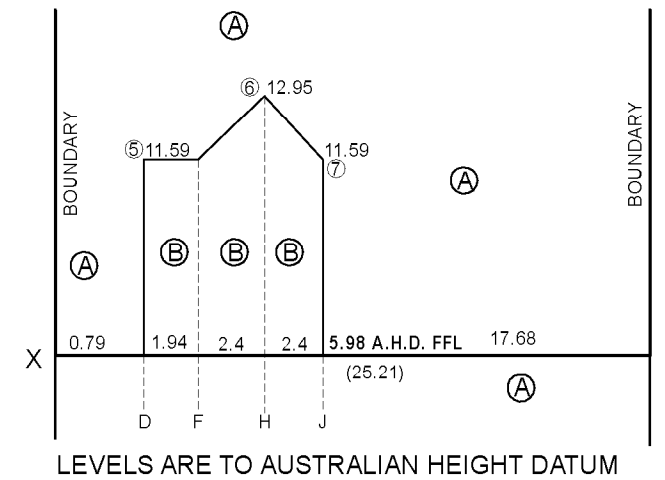

CROSS SECTION 'Y' - 'Y'
(NOT TO SCALE)

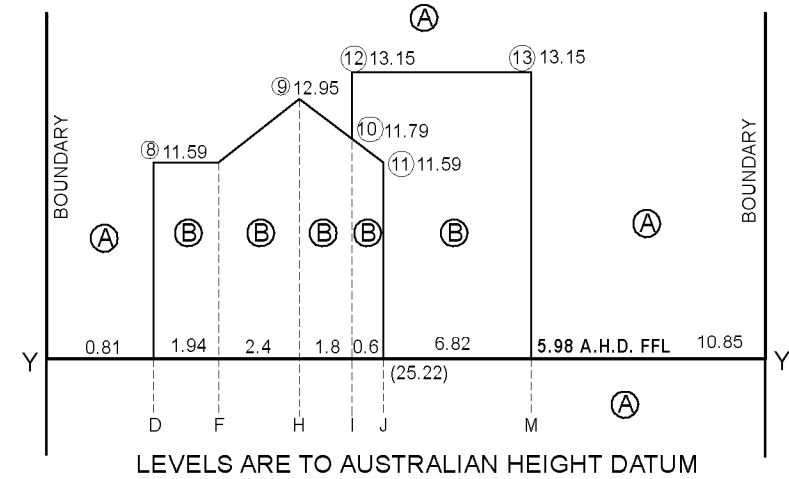

CROSS SECTION 'Z' - 'Z'
(NOT TO SCALE)

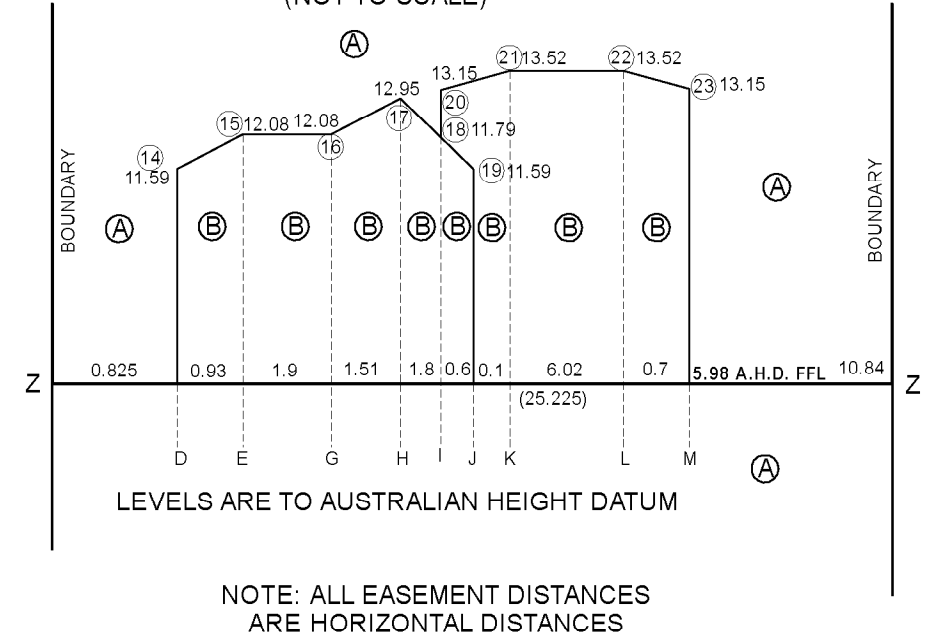

SCALE:
NOT TO SCALE

Licensed Surveyor _____ Date _____
 APPROVED BY _____
 WESTERN AUSTRALIAN PLANNING COMMISSION
 FILE 135445



DÉLEGATED UNDER S.16 P & D ACT 2005
 DATE _____

DEPOSITED PLAN
EXAMPLE 109.2

SHEET 2 OF 2
 VERSION 2