


VER.	AMENDMENT	AUTHORISED BY	DATE

3  
D 84607

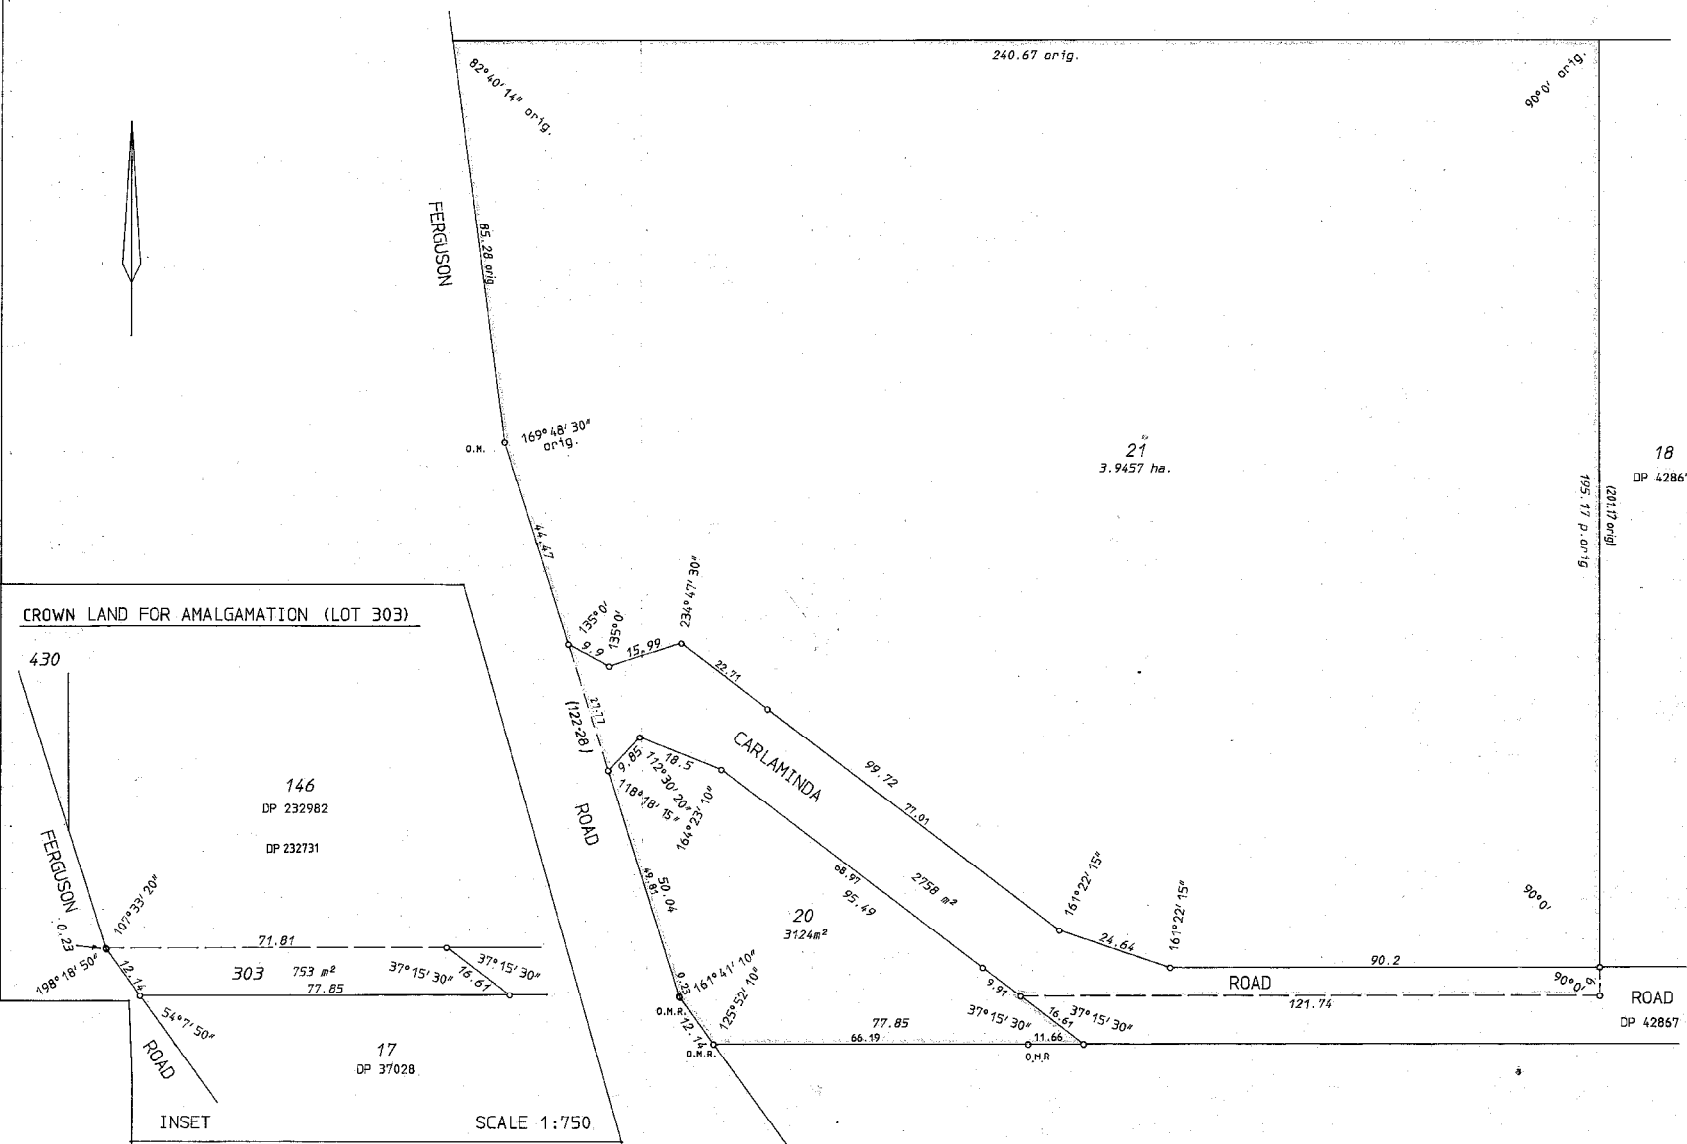

TYPE		FREEHOLD	
PURPOSE		SUBDIVISION	
PLAN OF			
LOTS 20,21 AND ROAD			
DISTRICT	WELLINGTON	FILE	00757-2000/02
TOWNSITE		FORMER TENURE	
LOCALITY	FERGUSON	LOCAL AUTHORITY	SHIRE OF DARDANUP
INDEX	ON	FIELD BOOK	92861
	BUREKUP (25) S.W.		
SCALE 1 : 750 @ A2			
ALL DISTANCES ARE IN METRES			
SURVEYOR'S CERTIFICATE - REG 34		SURVEYOR'S CERTIFICATE - COMPLETE	
<p>I hereby certify that this plan is accurate and is a correct representation of the lot to be surveyed.</p> <p>(B) Calculations from measurements, shown if required, undertaken for the purpose of this plan and that it complies with the relevant Western Australian legislation in which it is lodged.</p>		<p>I hereby certify that this plan is accurate and is a correct representation of the lot to be surveyed.</p> <p>(B) Calculations from measurements, shown if required, undertaken for the purpose of this plan and that it complies with the relevant Western Australian legislation in which it is lodged.</p>	
Licensed Surveyor	Date	Licensed Draughtsman	Date
SURVEY FIRM			
LODGED	TYPE OF VALIDATION	APPROVED BY WESTERN AUSTRALIAN PLANNING COMMISSION	
DATE	FULL AUDIT	FILE	123575
REF PAID	LEGAL COMMENT	Delegated Under s. 16 P & A Act 2005	
ADDRESS No.	CHECKED	DATE	
	CERTIFIED CORRECT		
	I.S.C.		
	P.S.C.		
IN ORDER FOR DEALINGS			
SUBJECT TO			
FOR INSPECTOR OF PLANS & SURVEYS / AUTHORIZED LAND OFFICER DATE			
APPROVED			
INSPECTOR OF PLANS & SURVEYS / AUTHORIZED LAND OFFICER DATE			
<p>Landgate Western Australian Land Information Authority</p>			
DEPOSITED PLAN			
EXAMPLE 103			
SHEET 1 OF 1 SHEETS			
VERSION 1			

LOT	FORMER TENURE	ON PLAN/DIA	TITLE
20	PT LOT 146 PT LOT 430 LOT 303	DP 232731 & DP 232982 DP 250073 & DP 232982 THIS PLAN/INSET	1592 / 559 1592 / 561
21	PT LOT 146 PT LOT 430	DP 232731 & DP 232982 DP 250073 & DP 232982	1592 / 559 1592 / 561