

SURVEY-STRATA PLAN

EXAMPLE 30

SHEET 2 OF 2 SHEETS

PLAN OF CONVERSION OF LOTS 1, 2 & COMMON PROPERTY
CERTIFICATE OF TITLE

LOCAL GOVERNMENT

FIELD RECORD

NAME OF SCHEME

ADDRESS OF PARCEL

SCHEME BY-LAWS YES NO

SURVEYOR'S CERTIFICATE - REG 54

I, hereby certify that this plan is accurate and is a correct representation of the -
(a) *survey; and/or
(b) *calculations from measurements recorded in the field records,
[* delete if inapplicable]
undertaken for the purposes of this plan and that it complies with the relevant written law(s) in relation to which it is lodged.

LICENSED SURVEYOR DATE

LODGED

DATE FEE PAID ASSESS No.

EXAMINED

DATE

WESTERN AUSTRALIAN PLANNING COMMISSION
W.A.P.C. REF:

Delegated under S.16 P&D Act 2005 DATE

PLAN APPROVED

INSPECTOR OF PLANS AND SURVEYS DATE
(S. 18 Licensed Surveyors Act 1909)

IN ORDER FOR DEALINGS

SUBJECT TO

FOR REGISTRAR OF TITLES DATE

REGISTERED

APPLICATION



DATE REGISTRAR OF TITLES SEAL



HELD BY LANDGATE IN DIGITAL FORMAT ONLY

VER. AMENDMENT AUTHORISED BY DATE

SOUTH TERRACE

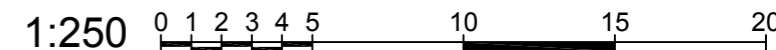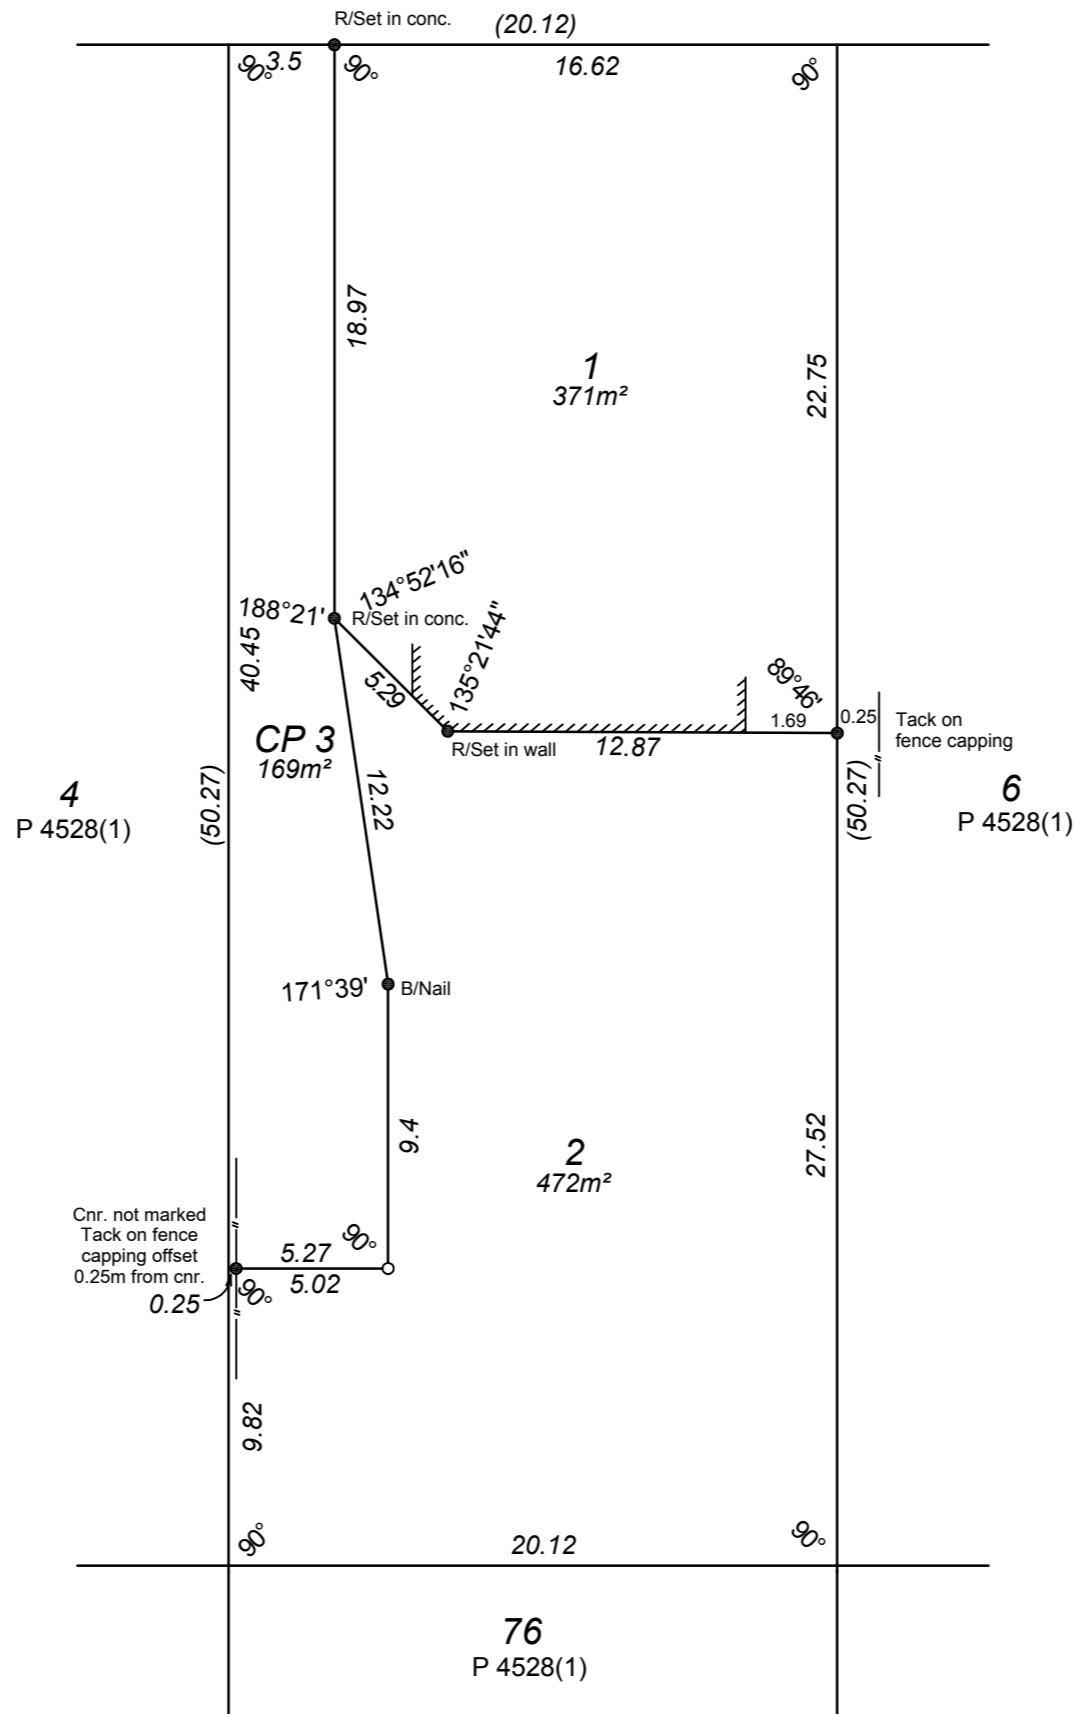

INTERESTS AND NOTIFICATIONS

SUBJECT	PURPOSE	STATUTORY REFERENCE	ORIGIN	LAND BURDENED	BENEFIT TO	COMMENTS